


PLAT OF SURVEY

A PART OF THE SE $\frac{1}{4}$ OF THE NE $\frac{1}{4}$ OF SECTION 16,
T14N, R1W, IN THE TOWN OF FOREST,
VERNON COUNTY, WISCONSIN.

FILED
COUNTY OF VERNON
VERNON, WISCONSIN
REGISTERED LAND DEPT.

MAY 7 1986

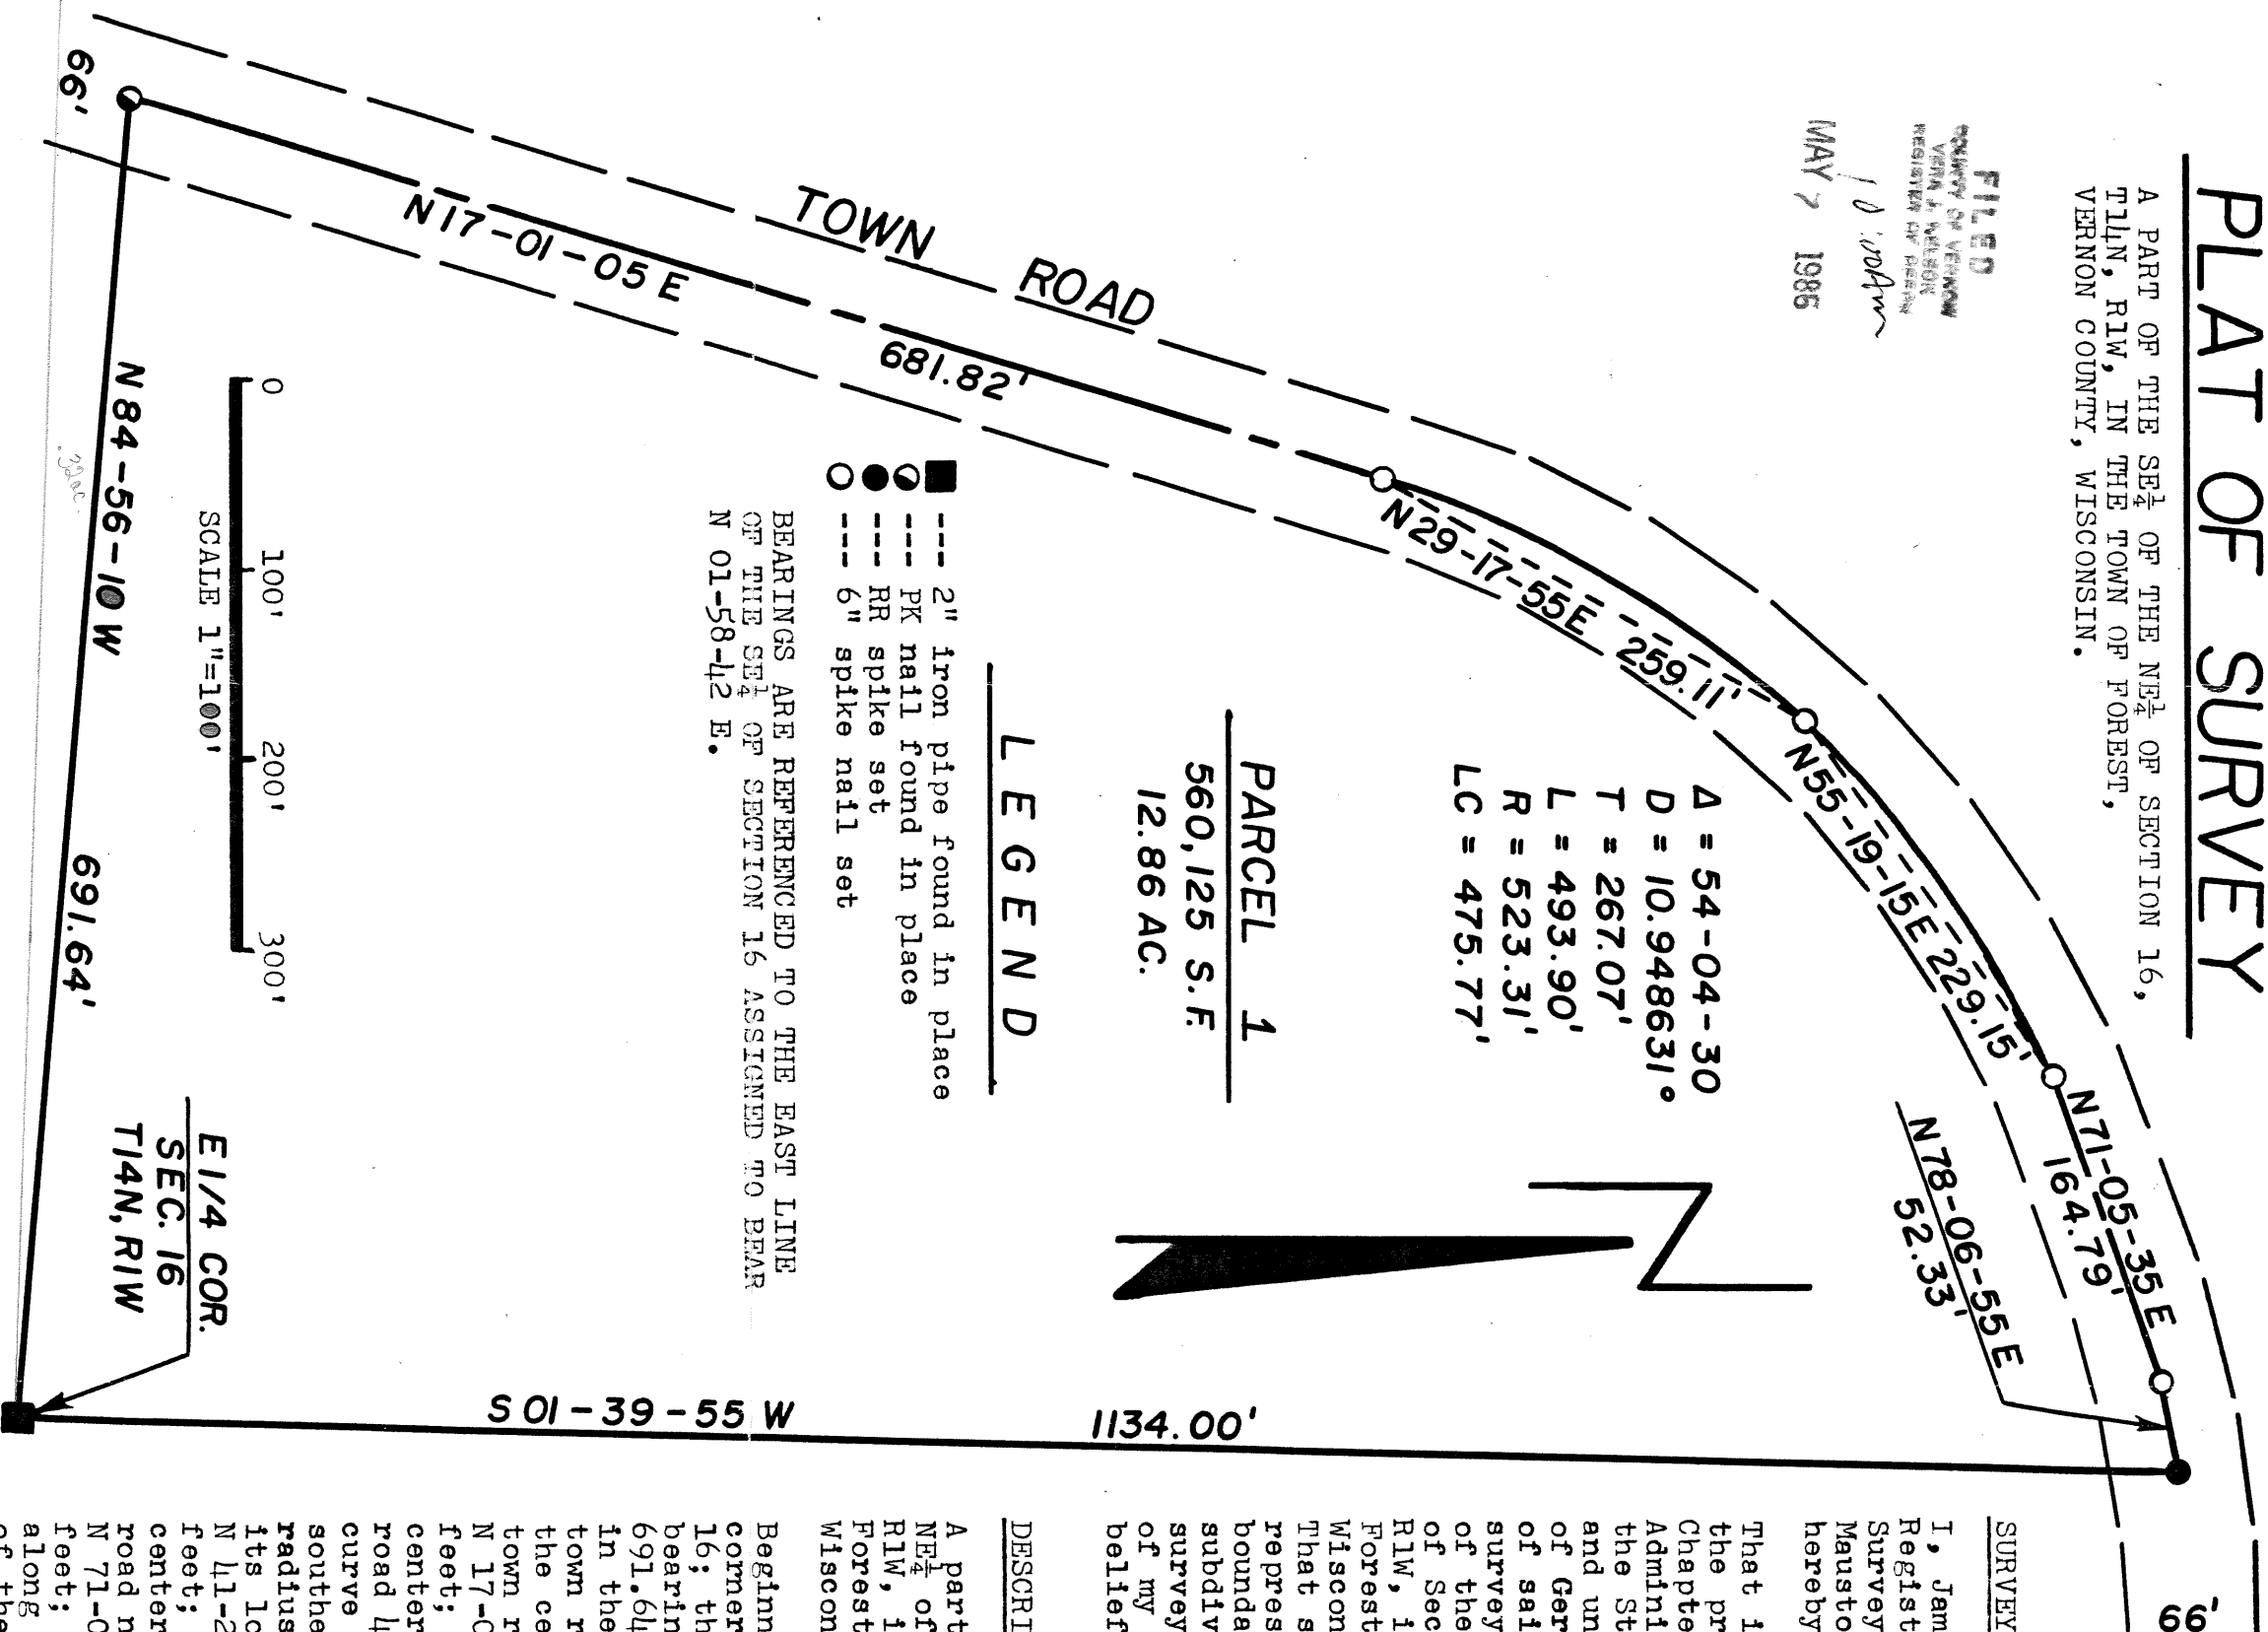

SURVEYOR'S CERTIFICATE

I, James J. Carroll, a
Registered Land
Surveyor S-606, of
Mauston, Wisconsin,
hereby certify:

That in compliance with
the provisions of
Chapter A-E 5 of the
Administrative Code of
the State of Wisconsin,
and under the direction
of Gerald Wilson, owner
of said land, I did
survey and map a part
of the SE $\frac{1}{4}$ of the NE $\frac{1}{4}$
of Section 16, T14N,
R1W, in the Town of
Forest, Vernon County,
Wisconsin.

That such map correctly
represents the exterior
boundaries and the
subdivision of the land
surveyed to the best
of my knowledge and
belief.

DESCRIPTION

A part of the SE $\frac{1}{4}$ of the
NE $\frac{1}{4}$ of Section 16, T14N,
R1W, in the Town of
Forest, Vernon County,
Wisconsin, to-wit:

Beginning at the E $\frac{1}{4}$
corner of said Section
16; thence along a line
bearing N 84-56-10 W,
691.64 feet, to a point
in the centerline of a
town road; thence along
the centerline of the
town road bearing
N 17-01-05 E, 681.82
feet; thence along the
centerline of the town
road 493.90 feet on a
curve concave to the
southeast, having a
radius of 523.31 feet,
its long chord bearing
N 41-29-55 E, 475.77
feet; thence along the
centerline of the town
road now bearing
N 71-05-35 E, 164.79
feet; thence continued
along the centerline
of the town road now

bearing N 78-06-55 E, 52.33 feet, to a point in the east line of the said forty; thence along
the east line thereof bearing S 01-39-55 W, 1134.00 feet, to the point of beginning.
This described parcel of land is subject to the highway easement for the town road being
the westerly then northerly 33 feet thereof.

James J. Carroll
REGISTERED LAND SURVEYOR S-606
JAMES J. CARROLL MAY 3, 1986

